
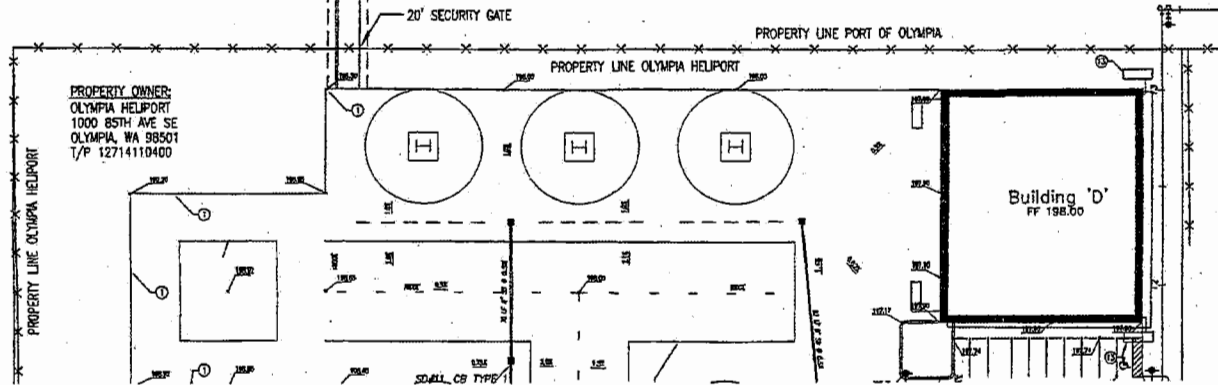
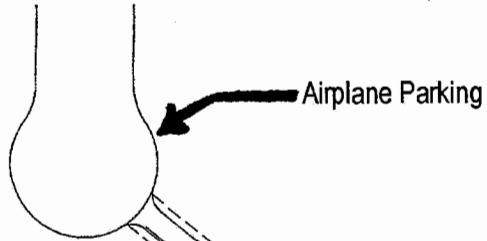


OLYMPIA HELIPORT/PORT OF OLYMPIA ACCESS ROAD


CALL 48 HOURS BEFORE YOU DIG 1-800-424-5555

SECTION 14, TWP 17 N, RGE. 2 W W.M.
THURSTON COUNTY, WASHINGTON

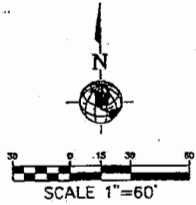

PROPERTY OWNER:
OLYMPIA HELIPORT
1000 85TH AVE SE
OLYMPIA, WA 98501
T/P 12714110400

VICINITY MAP:

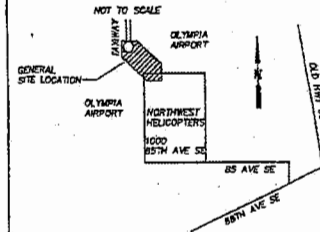

SITE INFORMATION:


Owner: Olympia Helipart LLC
1000 85th Ave SE
Olympia, WA 98501

Applicant: Jim Gibson PE
PO Box 131
Tenino, WA 98589
(360) 937-1454

Utilities:
This application is not requesting to connect to any utilities.

Stormwater:
After discussions with City of Tumwater it is proposed that the small amount of stormwater generated by this access roadway would be permitted to surface drain to the surrounding area. A separate stormwater facility would not be required.

Zoning:
Both properties are zoned AHO or Light Industrial

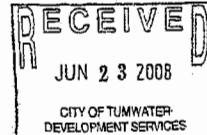

LEGEND

- EDGE OF ASPHALT
- ASPHALT PAVING
- CONCRETE CURB
- CONCRETE PAVEMENT
- ELEVATION
- CATCH BASIN PIPE 1
- STORM SEWER
- STORM DRAINAGE PIPE
- WATER MAIN
- FIRE HYDRANT / VALVE



PROJECT: OLYMPIA HELIPORT ACCESS ROAD

SHEET: 1 OF 1

JOB NUMBER: 02702

DRAWING NAME:

DATE: JUN 23 2008

DRAWN BY: JEG

CHECKED BY: JEG

PROJECT: OLYMPIA HELIPORT ACCESS ROAD

PRELIMINARY SITE PLAN REVIEW

SITE PLAN FOR

JAMES E. GIBSON P.E.
PO BOX 131
TENINO, WA 98589
PH. (360) 951-1454
FX (360) 264-6182